

# Miami International Boat Show

February 11-15, 2010

Miami Beach Convention Center

Miami, FL

Level 2

\*This floor plan is subject to fire marshal approval.



139 Campanelli Drive  
Middleborough, MA 02346  
Phone: 508.946.8500  
Fax: 508.923.1409



Account Executive: Pam Thornton

Revision Date: 01.21.10

Rev. # 10

Drawn By: Meghan Morton

Scale: Fit to page

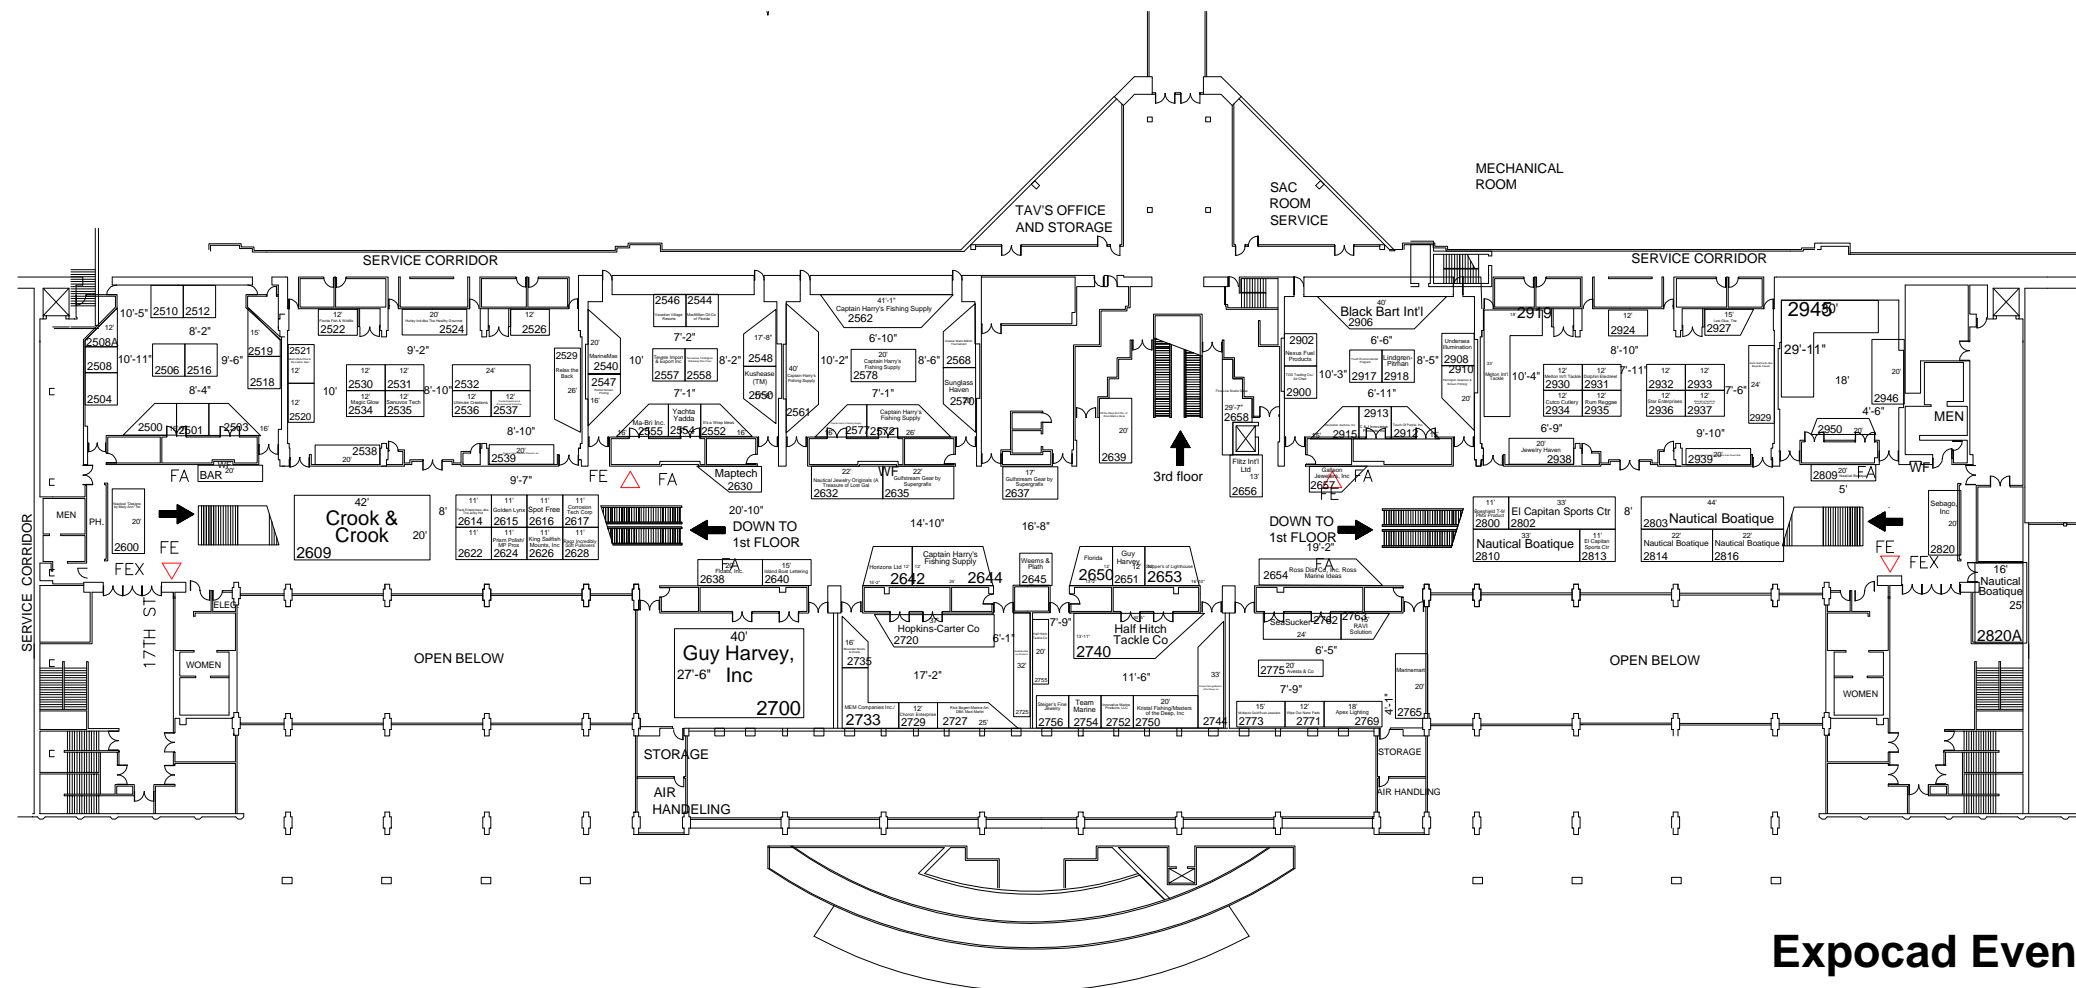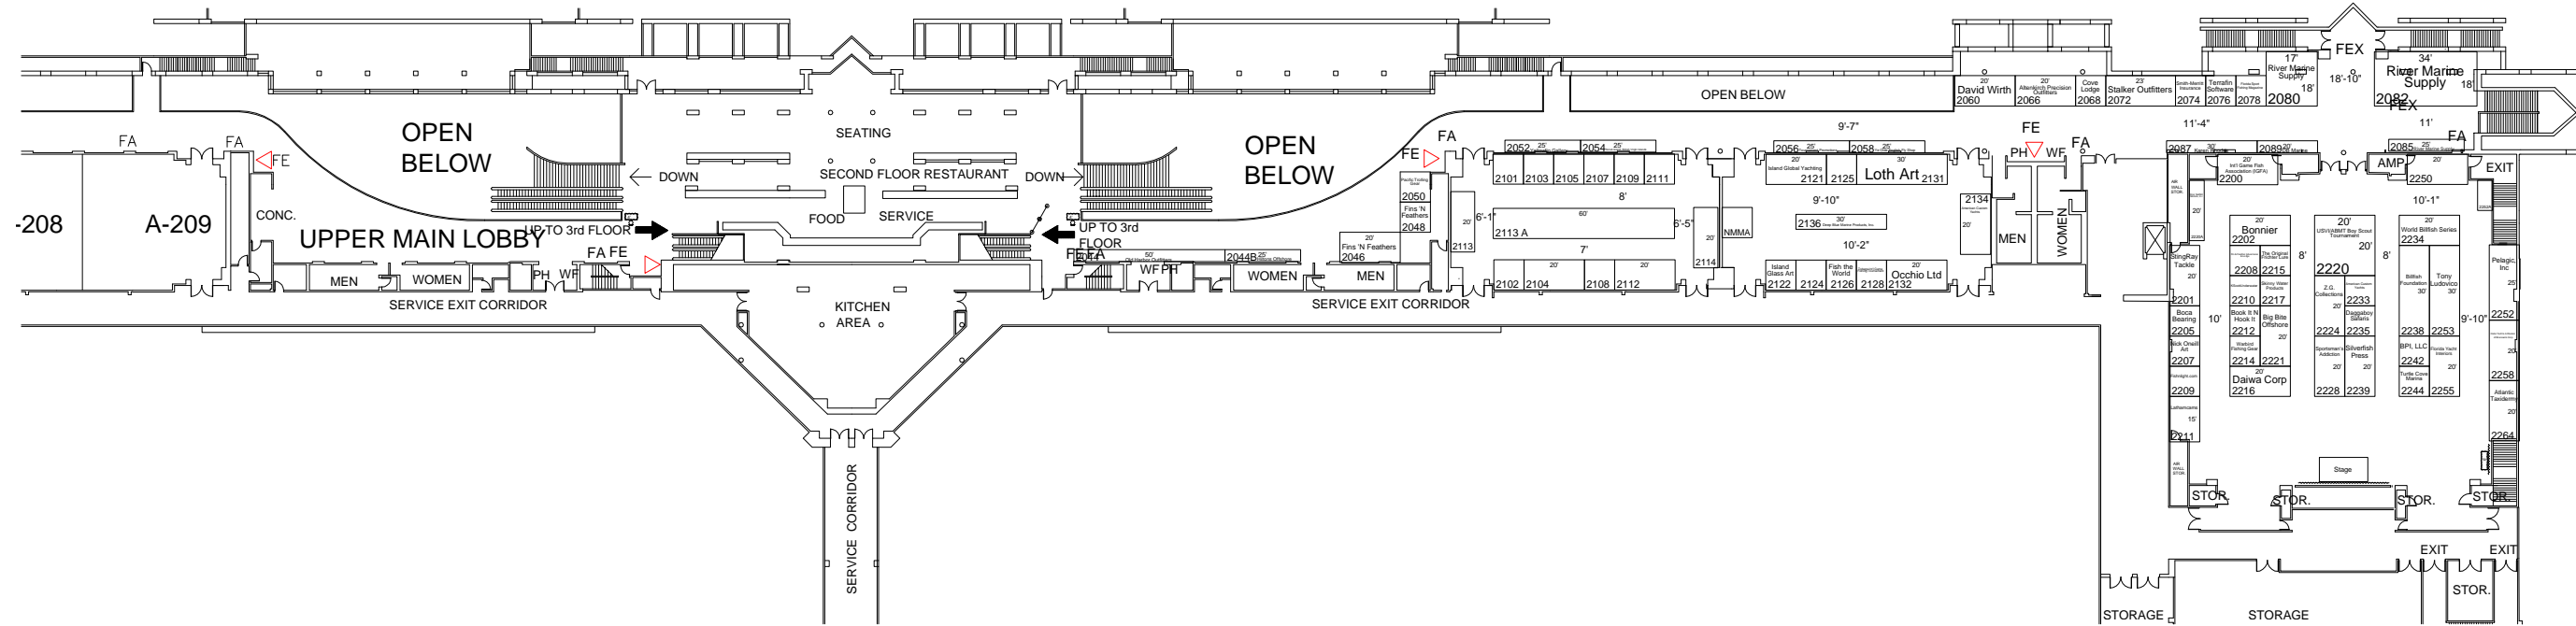

**Disclaimer**  
Every effort has been made to ensure the accuracy of all information contained on this floor plan. However no warranties, either expressed or implied are made with respect to this floor plan. If the location of building columns, utilities or other architectural components of the facility is a consideration in the construction or usage of an exhibit, it is the sole responsibility of the exhibitor to physically inspect the facility to verify all dimensions and locations.

**Expocad Event Backup as of 01.21.10**