


MIAMARINA AT BAYSIDE 401 BISCAYNE BOULEVARD

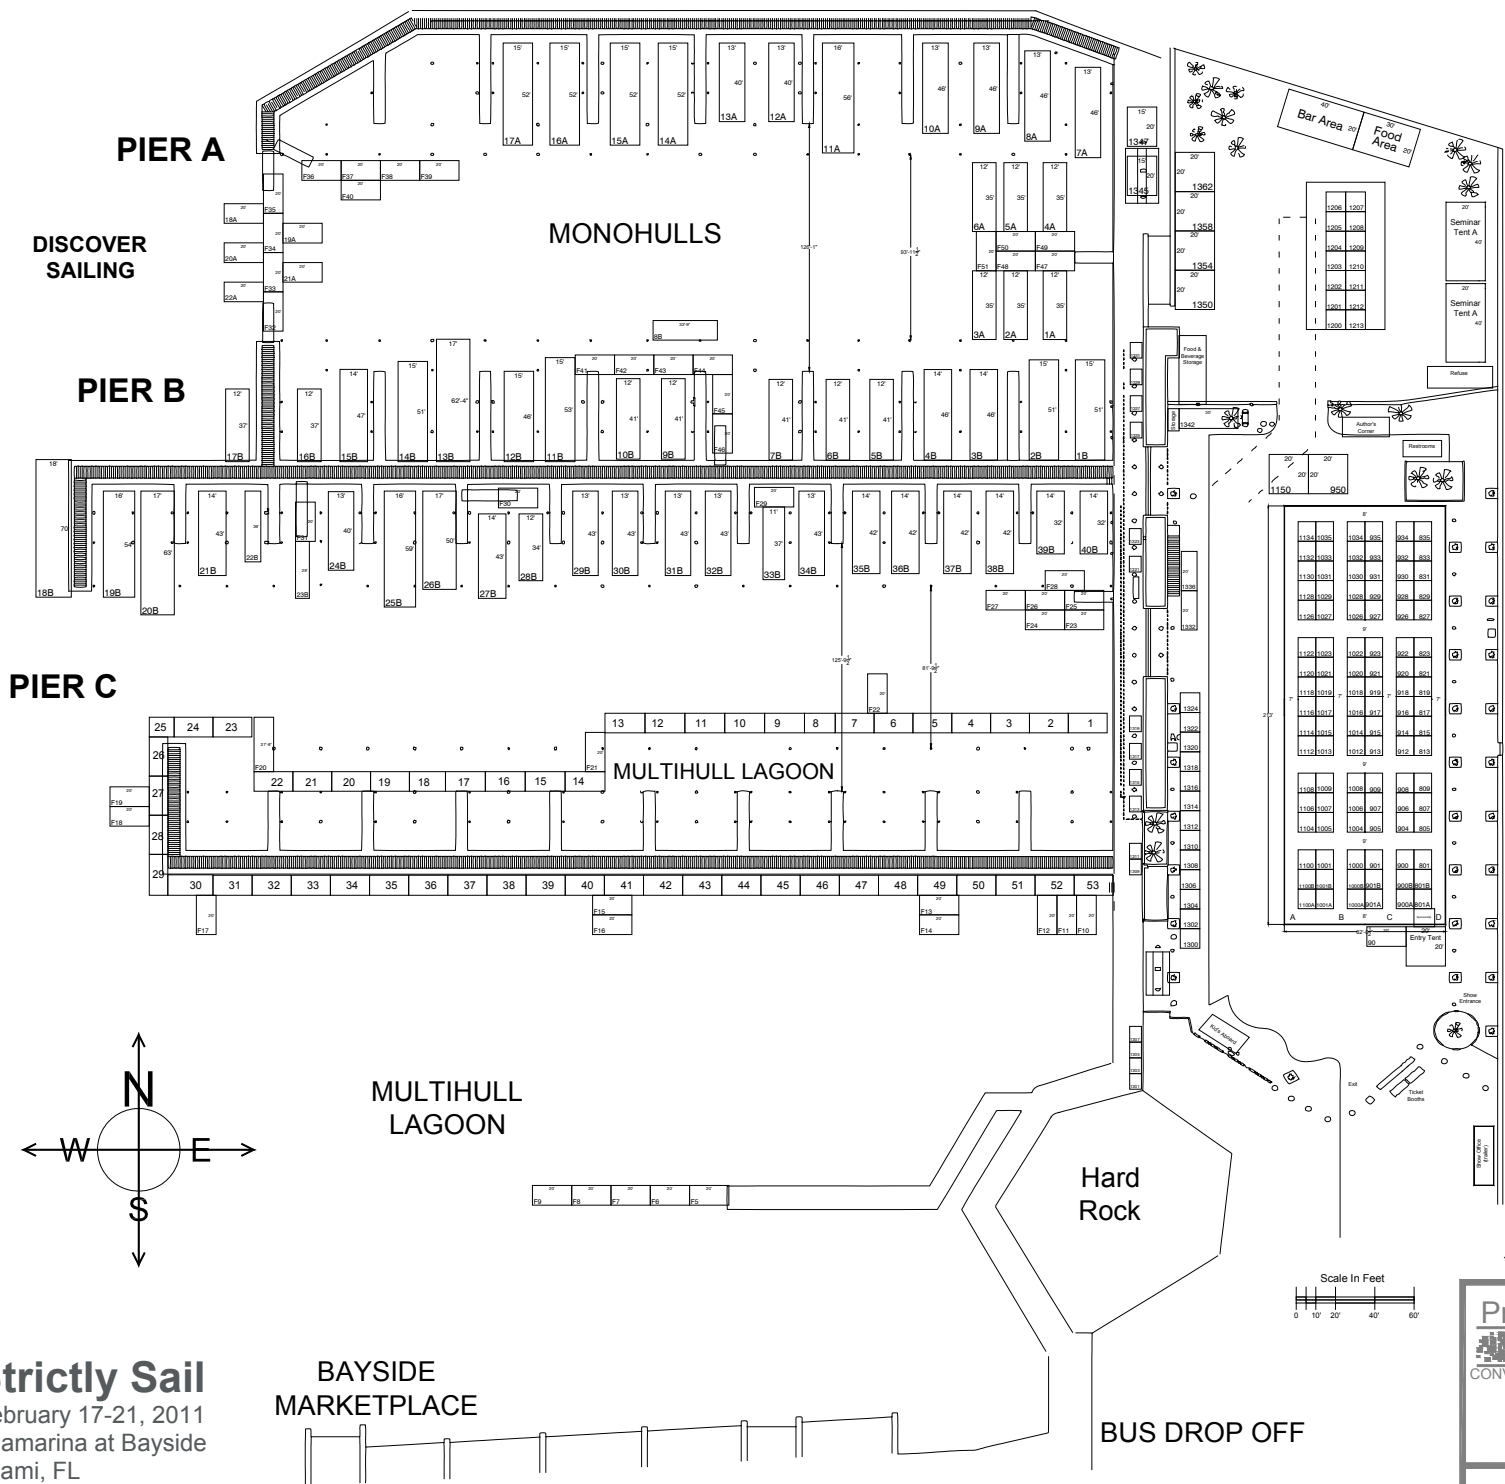

Strictly Sail
February 17-21, 2011
Miamarina at Bayside
Miami, FL

BAYSIDE
MARKETPLACE

**This floor plan is subject to fire marshal approval.*

Presented By EXPO CONVENTION CONTRACTORS INC 57 N.E. 179th STREET MIAMI, FLORIDA 33162 PHONE 305-751-1234 FAX 305-754-9402	DRAWING NO.	1
	DATE:	11-11-10
	SCALE:	N.T.S.
	DRAWN BY:	JLF
	REVISIONS:	